





RIGHT\_OF\_WAY.DGN

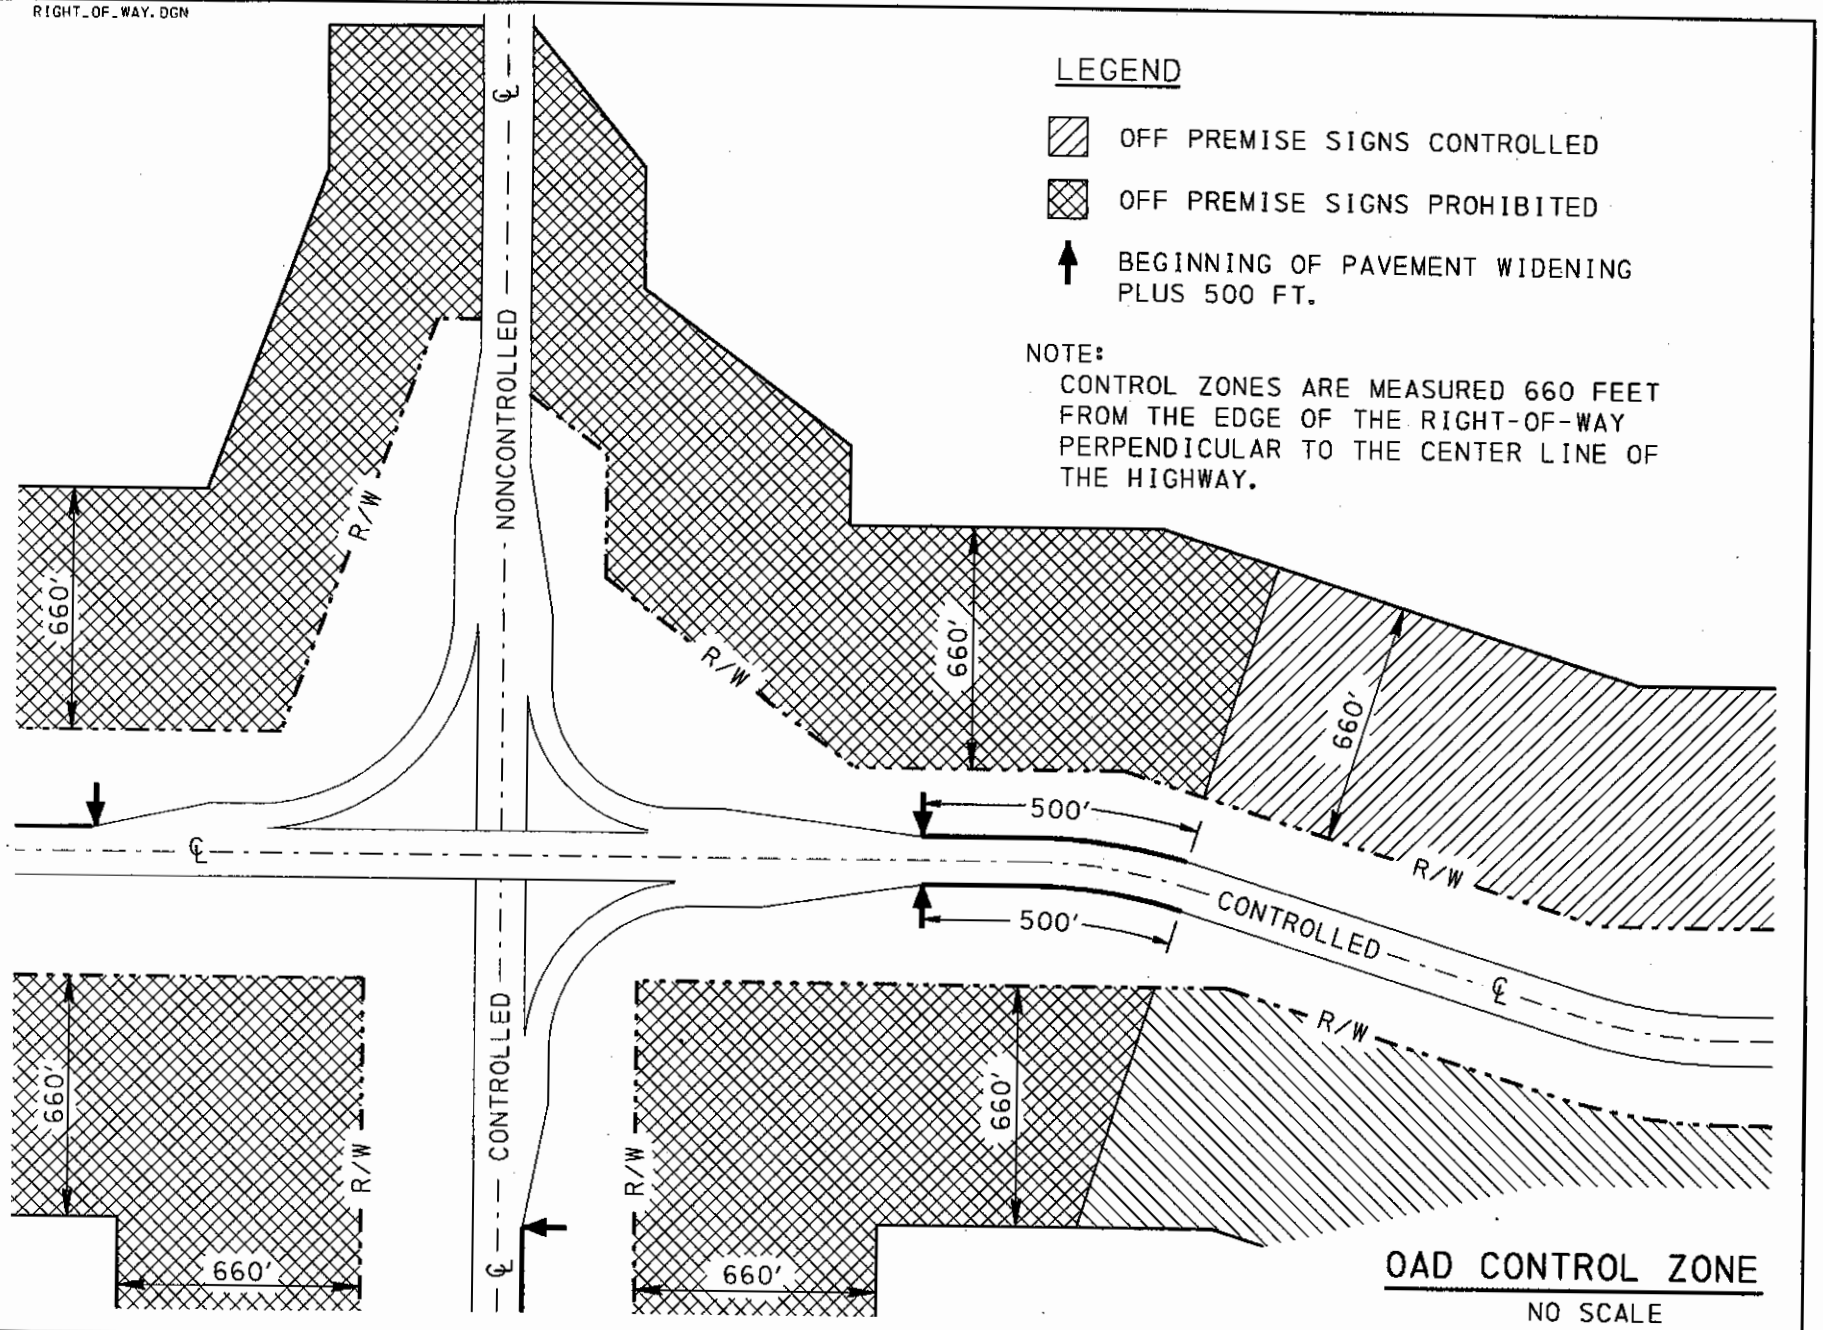

LEGEND

-  OFF PREMISE SIGNS CONTROLLED
-  OFF PREMISE SIGNS PROHIBITED
-  BEGINNING OF PAVEMENT WIDENING PLUS 500 FT.

NOTE:  
 CONTROL ZONES ARE MEASURED 660 FEET FROM THE EDGE OF THE RIGHT-OF-WAY PERPENDICULAR TO THE CENTER LINE OF THE HIGHWAY.

OAD CONTROL ZONE

NO SCALE